

RUISELEDE

Sectie B - Blad 2

2774
- 5102
1593


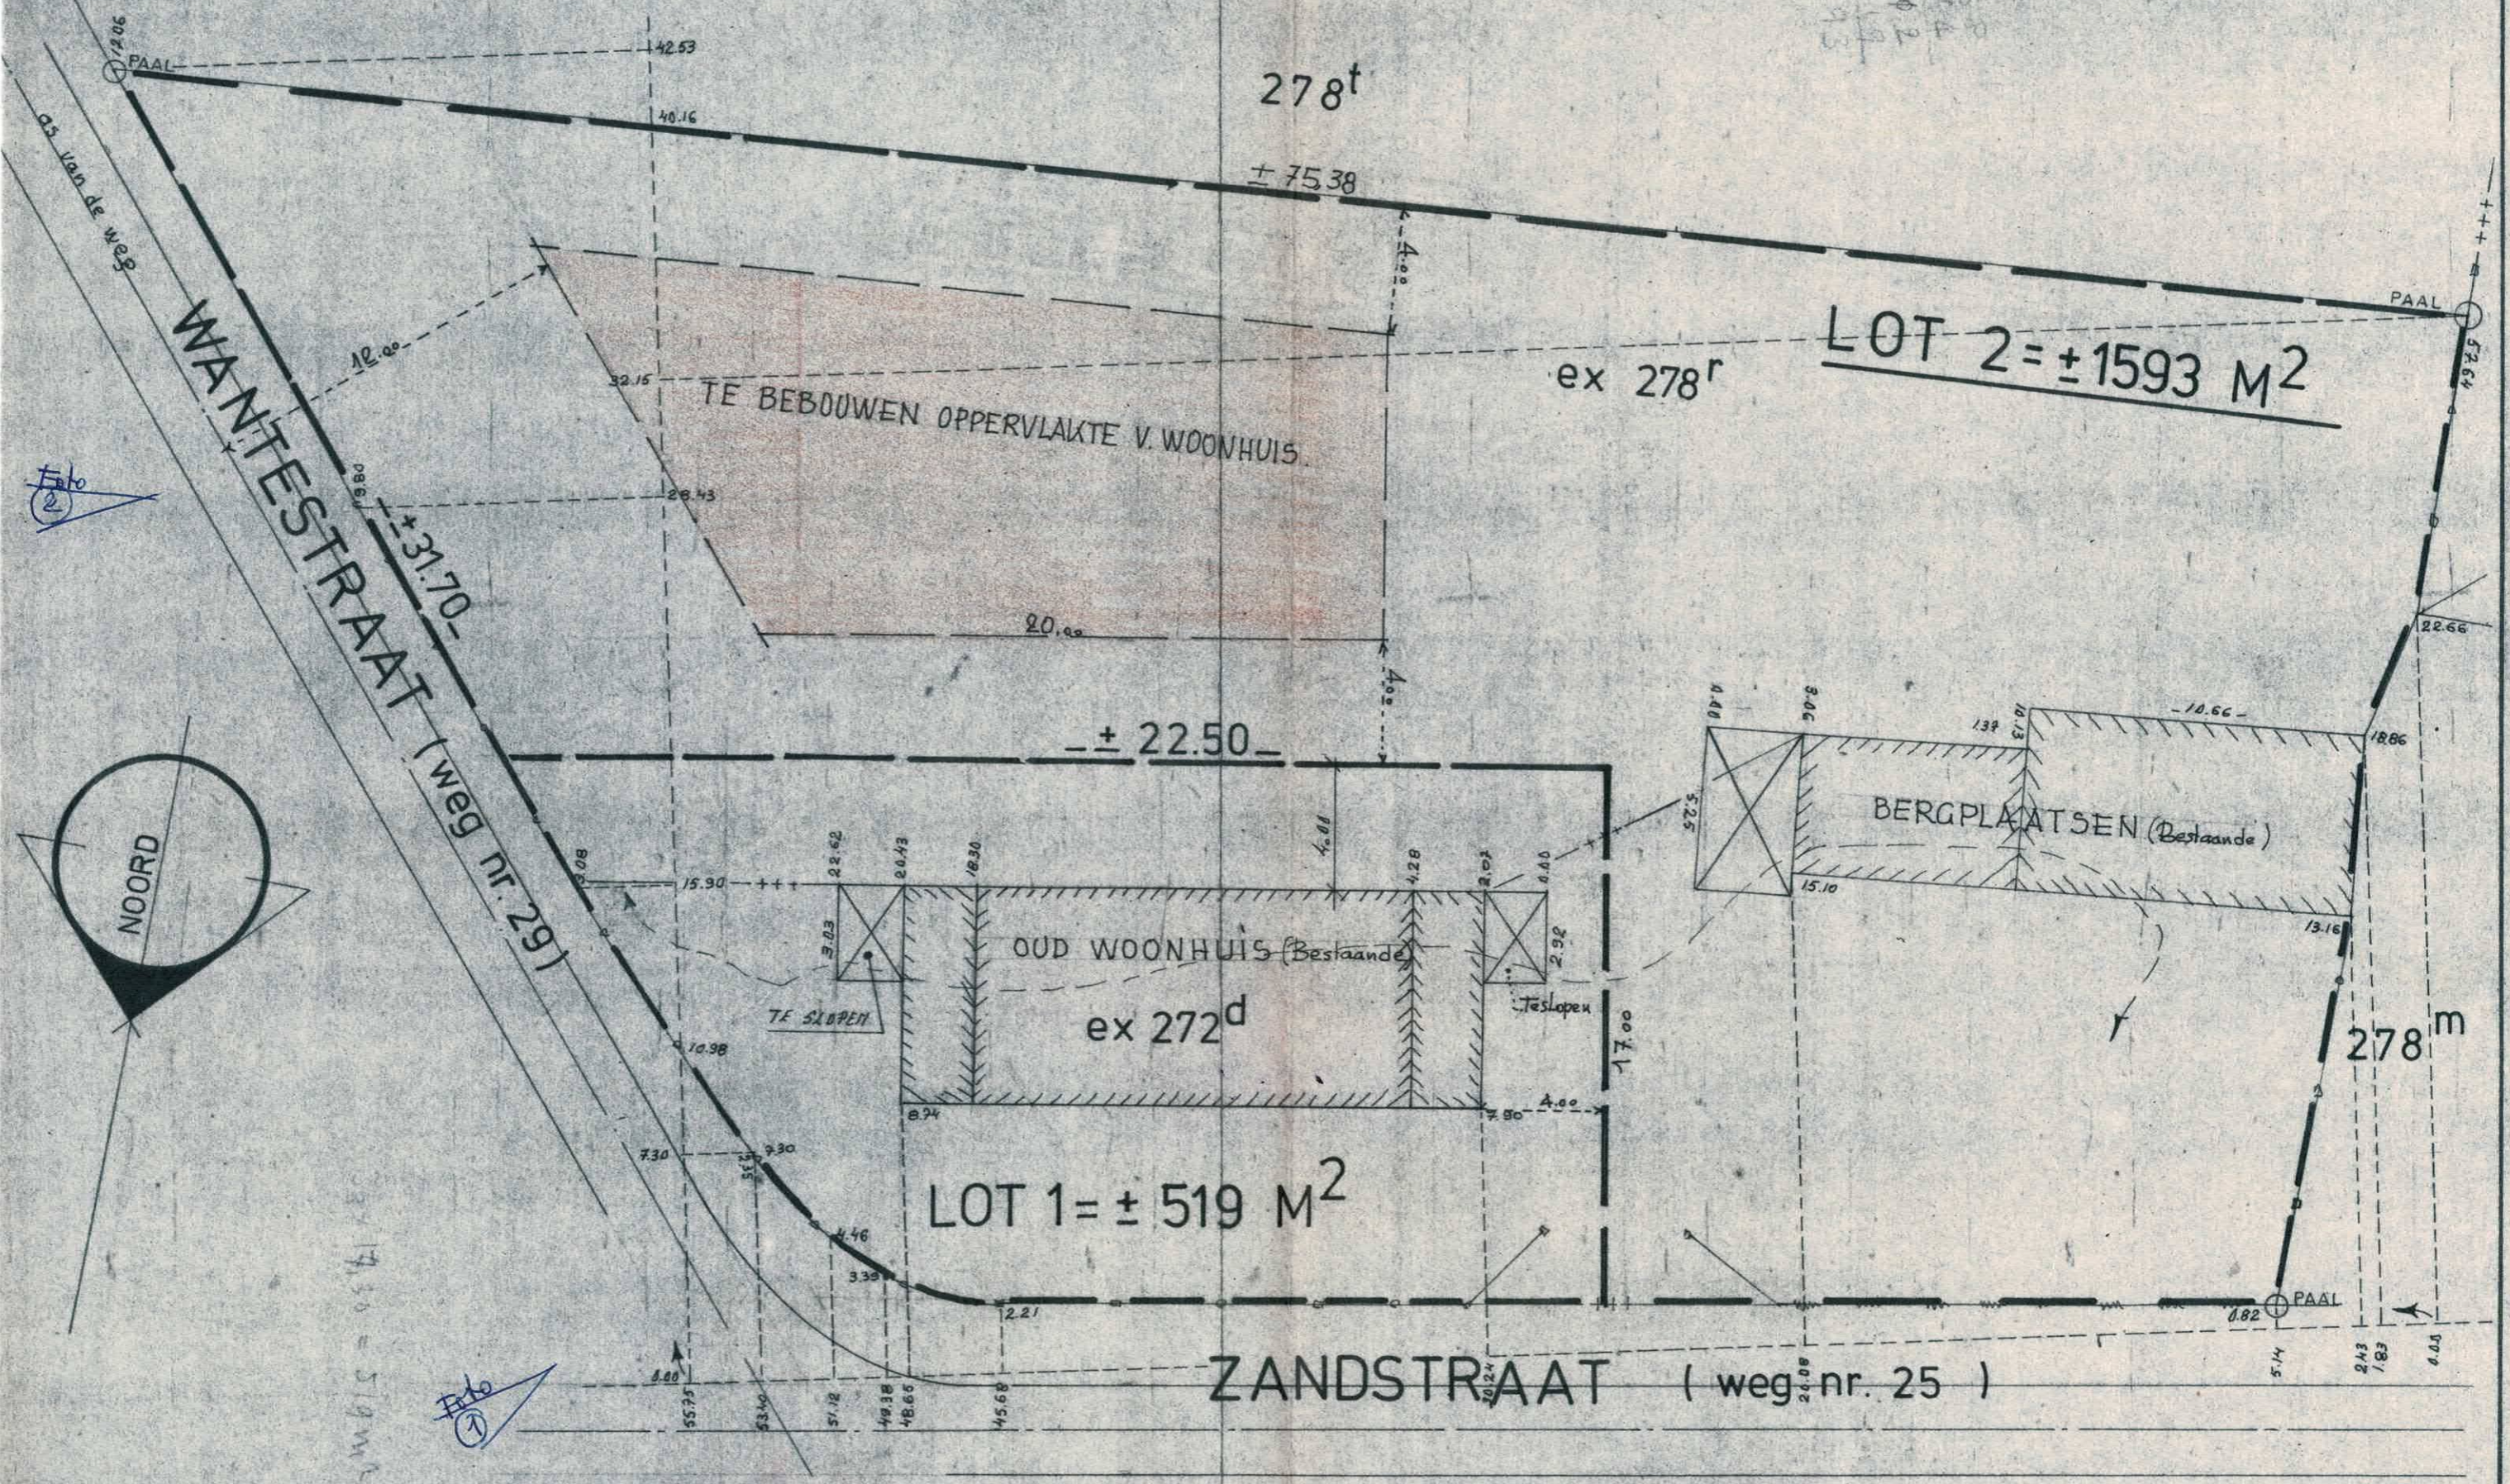


Foto
2

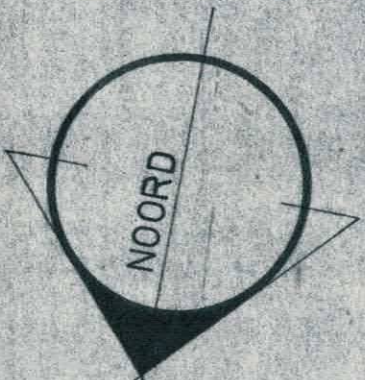

519 M²

Foto
1